



基礎 地中梁 伏図

1 : 200

港中 南棟西

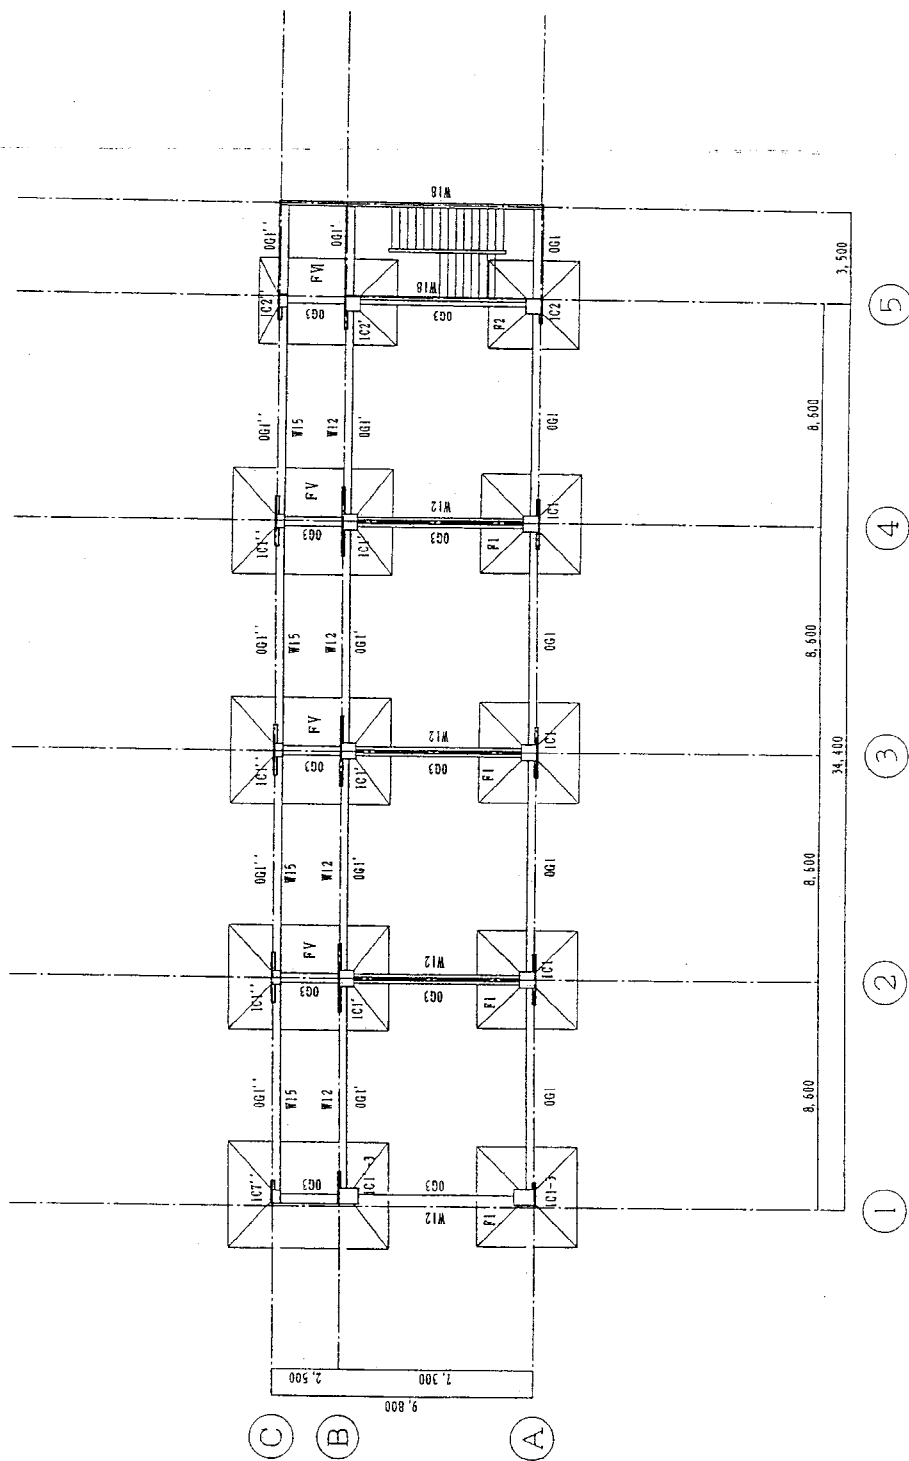


基礎 地中梁 伏図 S=1/200

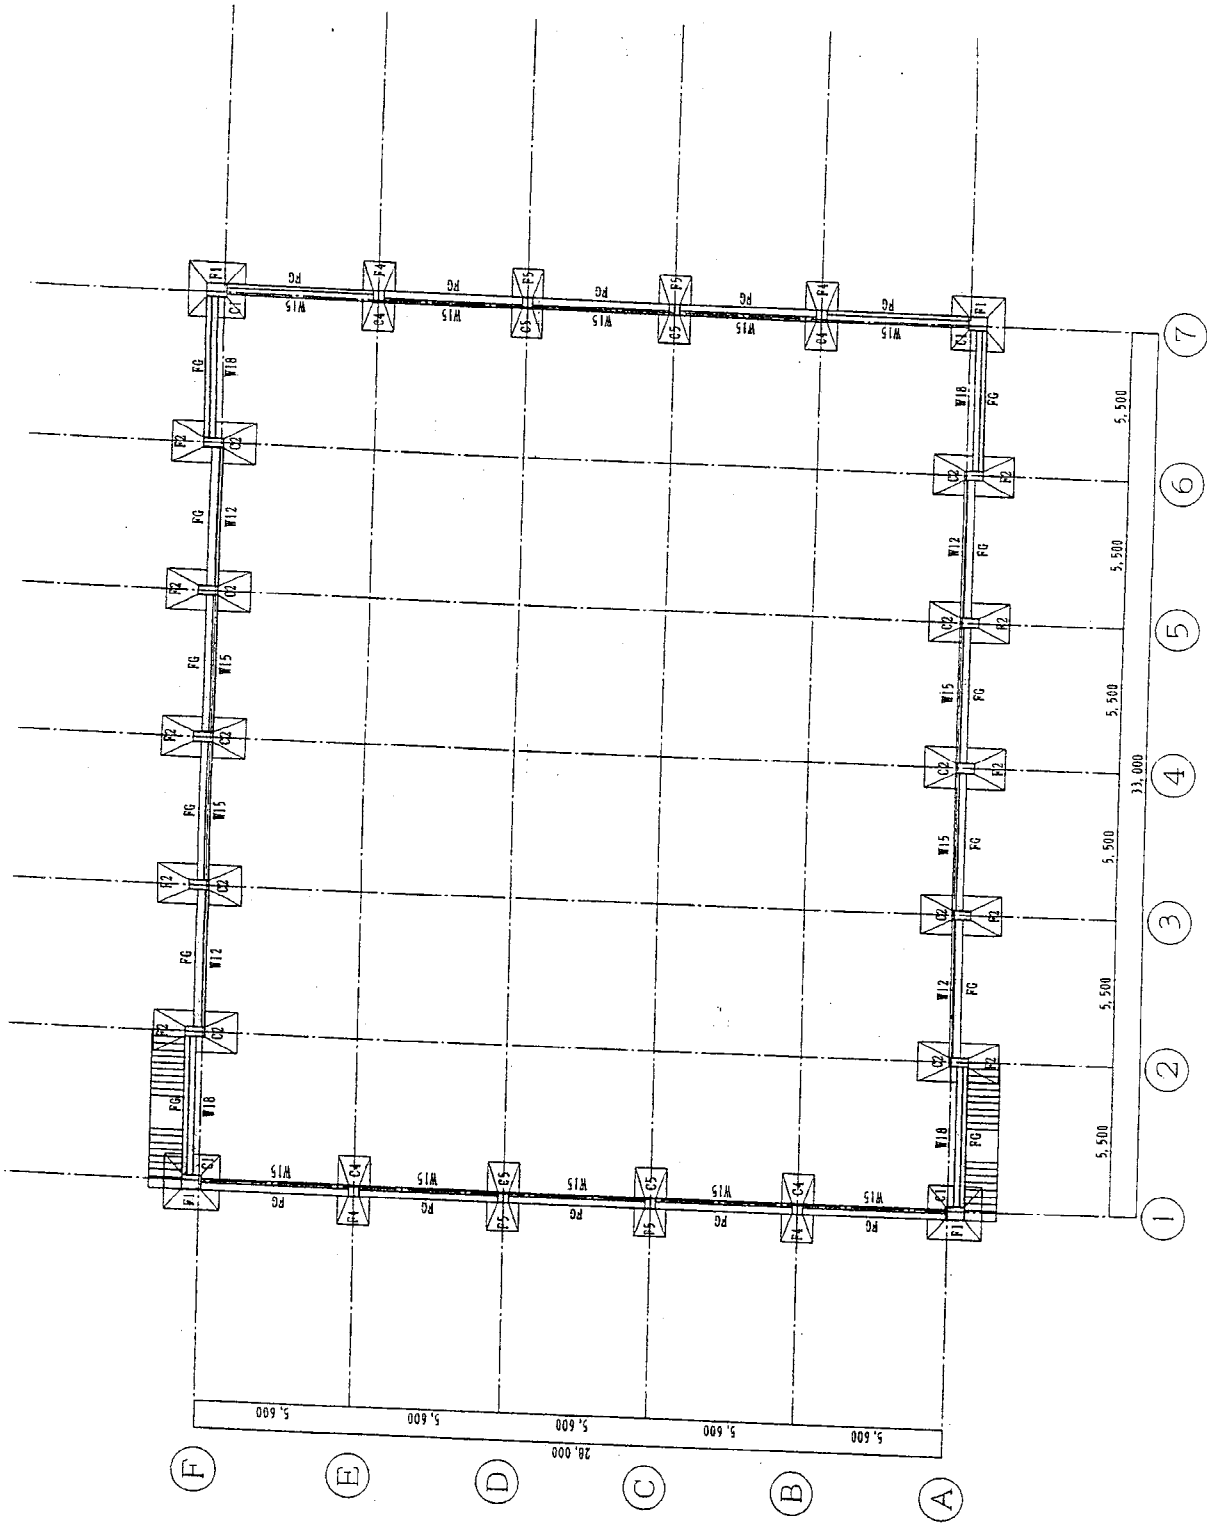

港中②-1 屋体

基礎 地中梁 伏図

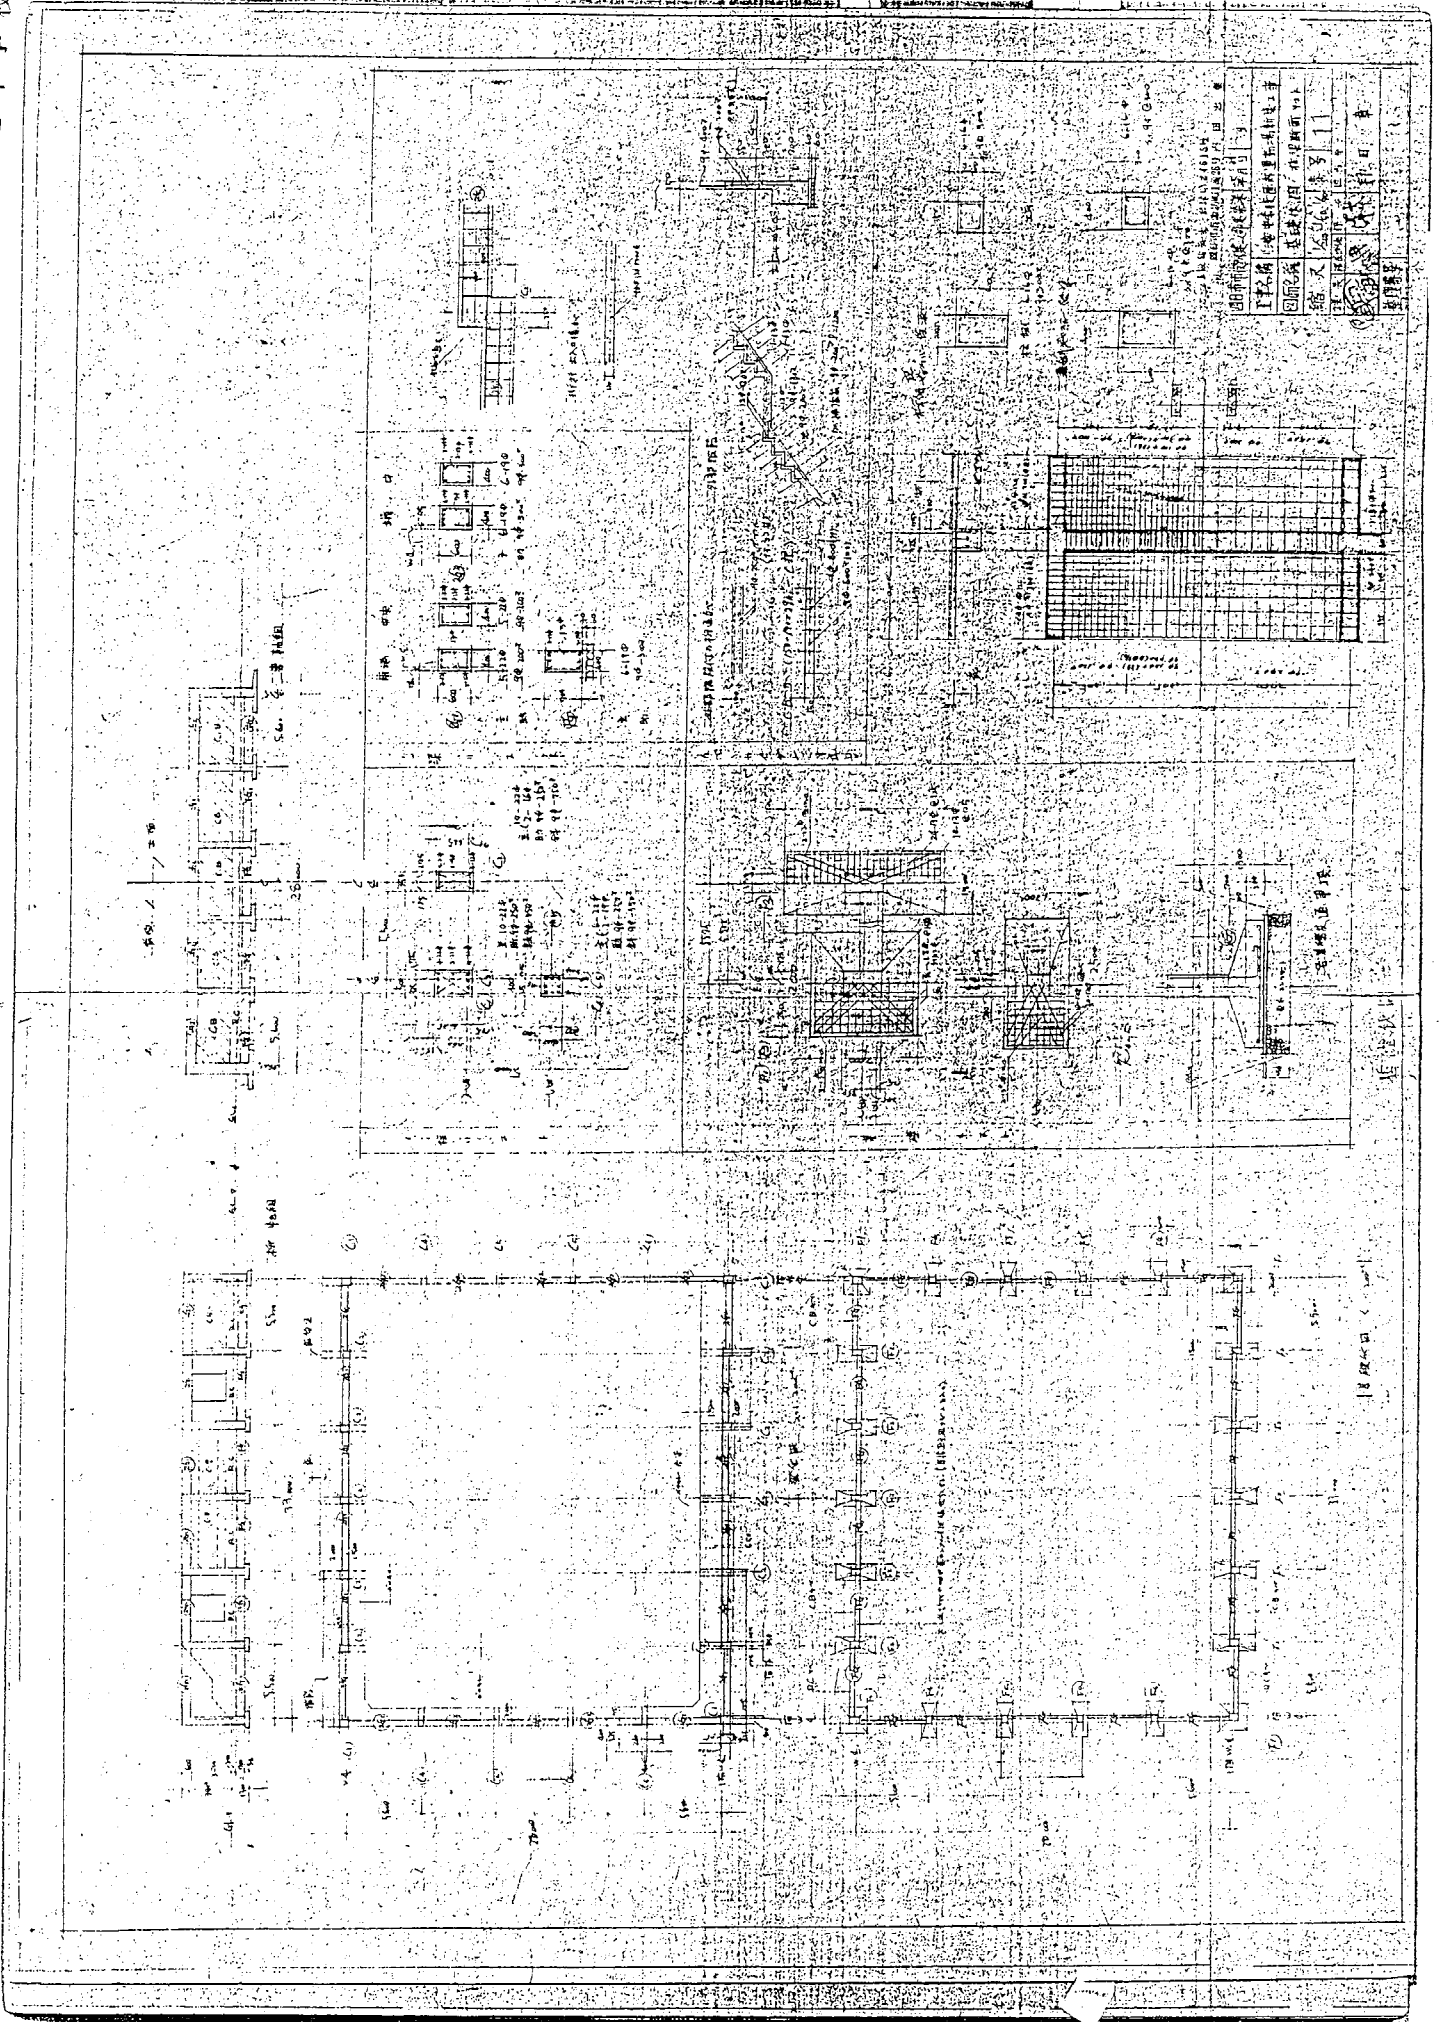

港中②-1 屋體